



BONKAY BH
Rehabilitation of Borehole and related civil works.

Legend
Feature 1
School

PROJECT:
**PROPOSED
REHABILITATION OF
BOREHOLES AND
RELATED CIVIL
WORKS,AL BONKAY BH,
-BAIDOA-DISTRICT-**



**PROPOSED REHABILITATION OF BOREHOLE AND
RELATED CIVIL WORKS, BONKAY BH, BAIDOA-
SOUTHWEST STATE OF SOMALIA.**


PROPOSED REHABILITATION OF BOREHOLE AND RELATED CIVIL WORKS, BONKAY BH, BAIDOA-SOUTHWEST STATE OF SOMALIA.

DEC 2024

DRAWING INDEX

	SHEET N ^o	DRAWING N ^o	DRAWING CONTENT
01.	01/16	Chain link details	Cover Page
02.	02/16	Water Kiosks	Drawing Index
03.	03/16	PVC WATER TANK	Site Photos
04.	04/16	Rehab details	Plan and Layout of Borehole distribution
05.	05/16		Proposed Master Plan



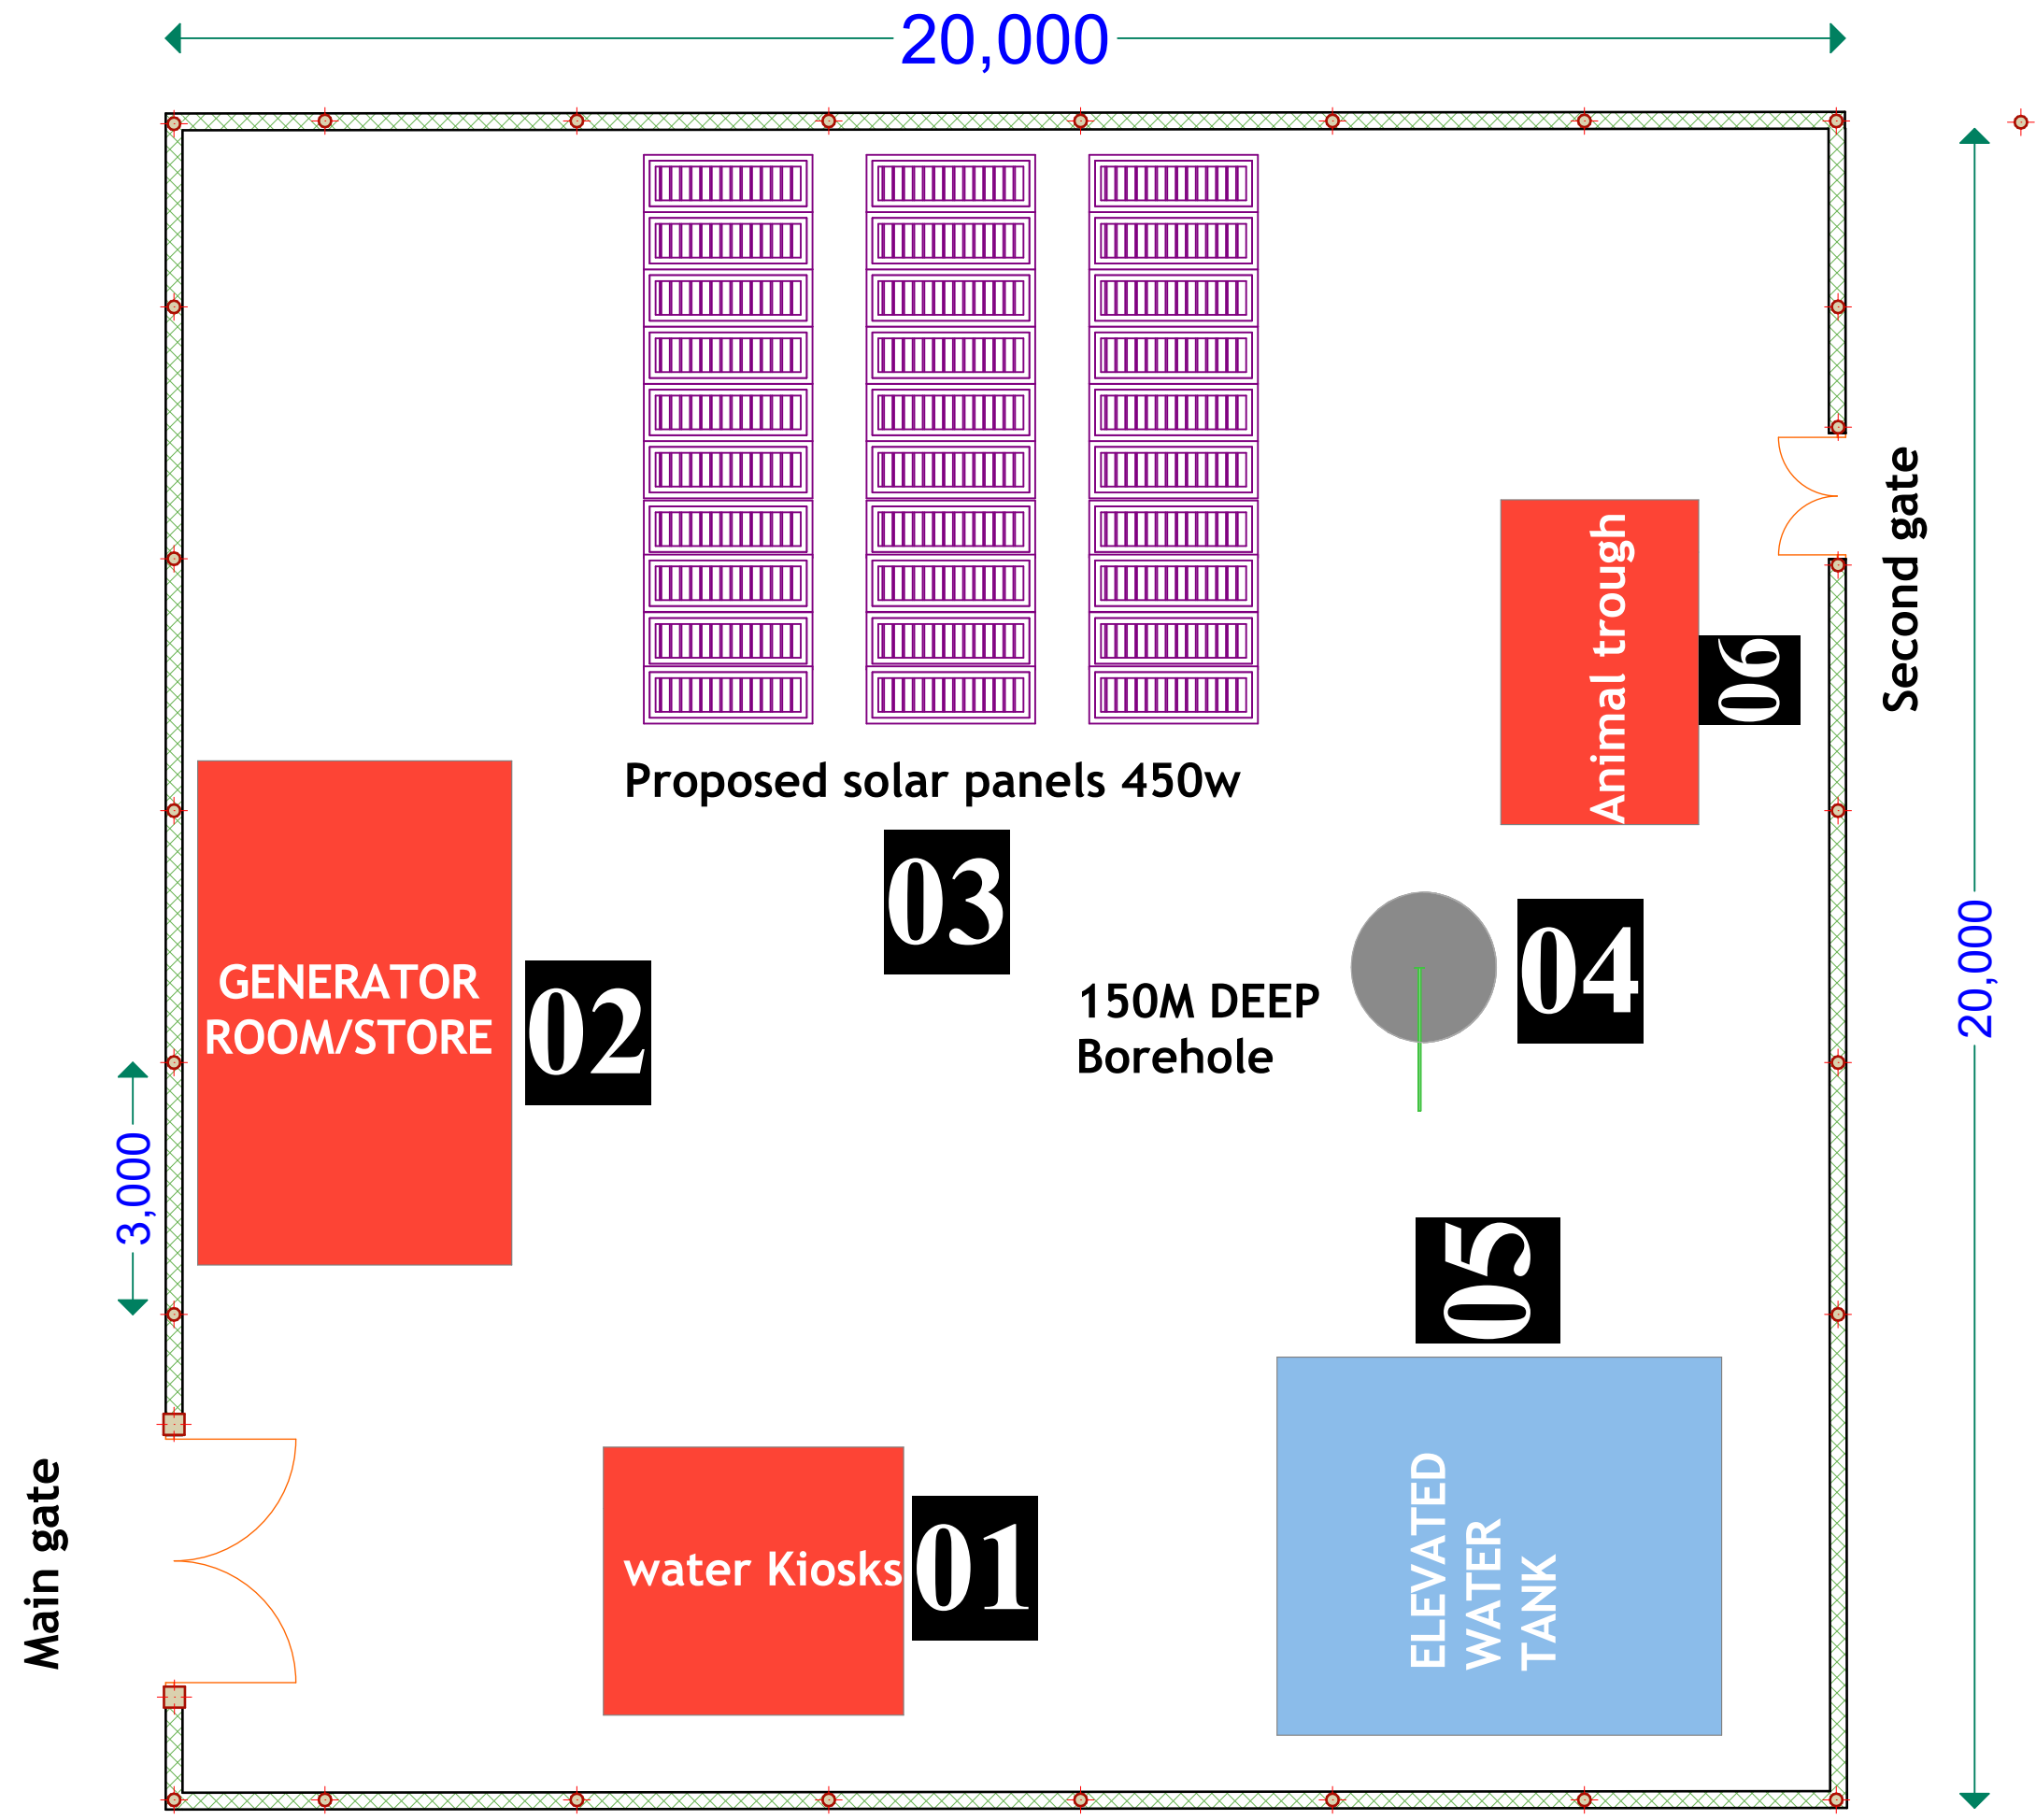

PROJECT DETAILS

Client:



SOUTHWEST STATE OF SOMALIA.

Implementation Partner:



ADRA SOMALIA

Project title:

PROPOSED REHABILITATION OF BOREHOLE AND RELATED CIVIL WORKS-BONKAY BH, BAIDOA-SWS.

Drawing Title:

Drawn by:

Eng. Abdirizak

Date:

Dec, 2024

Reviewed by:

Eng. Osman.


Checked by:


Sheet No.




Scale: N/A

ARCHITECTURAL DRAWINGS

Plan and Layout of Borehole distribution System

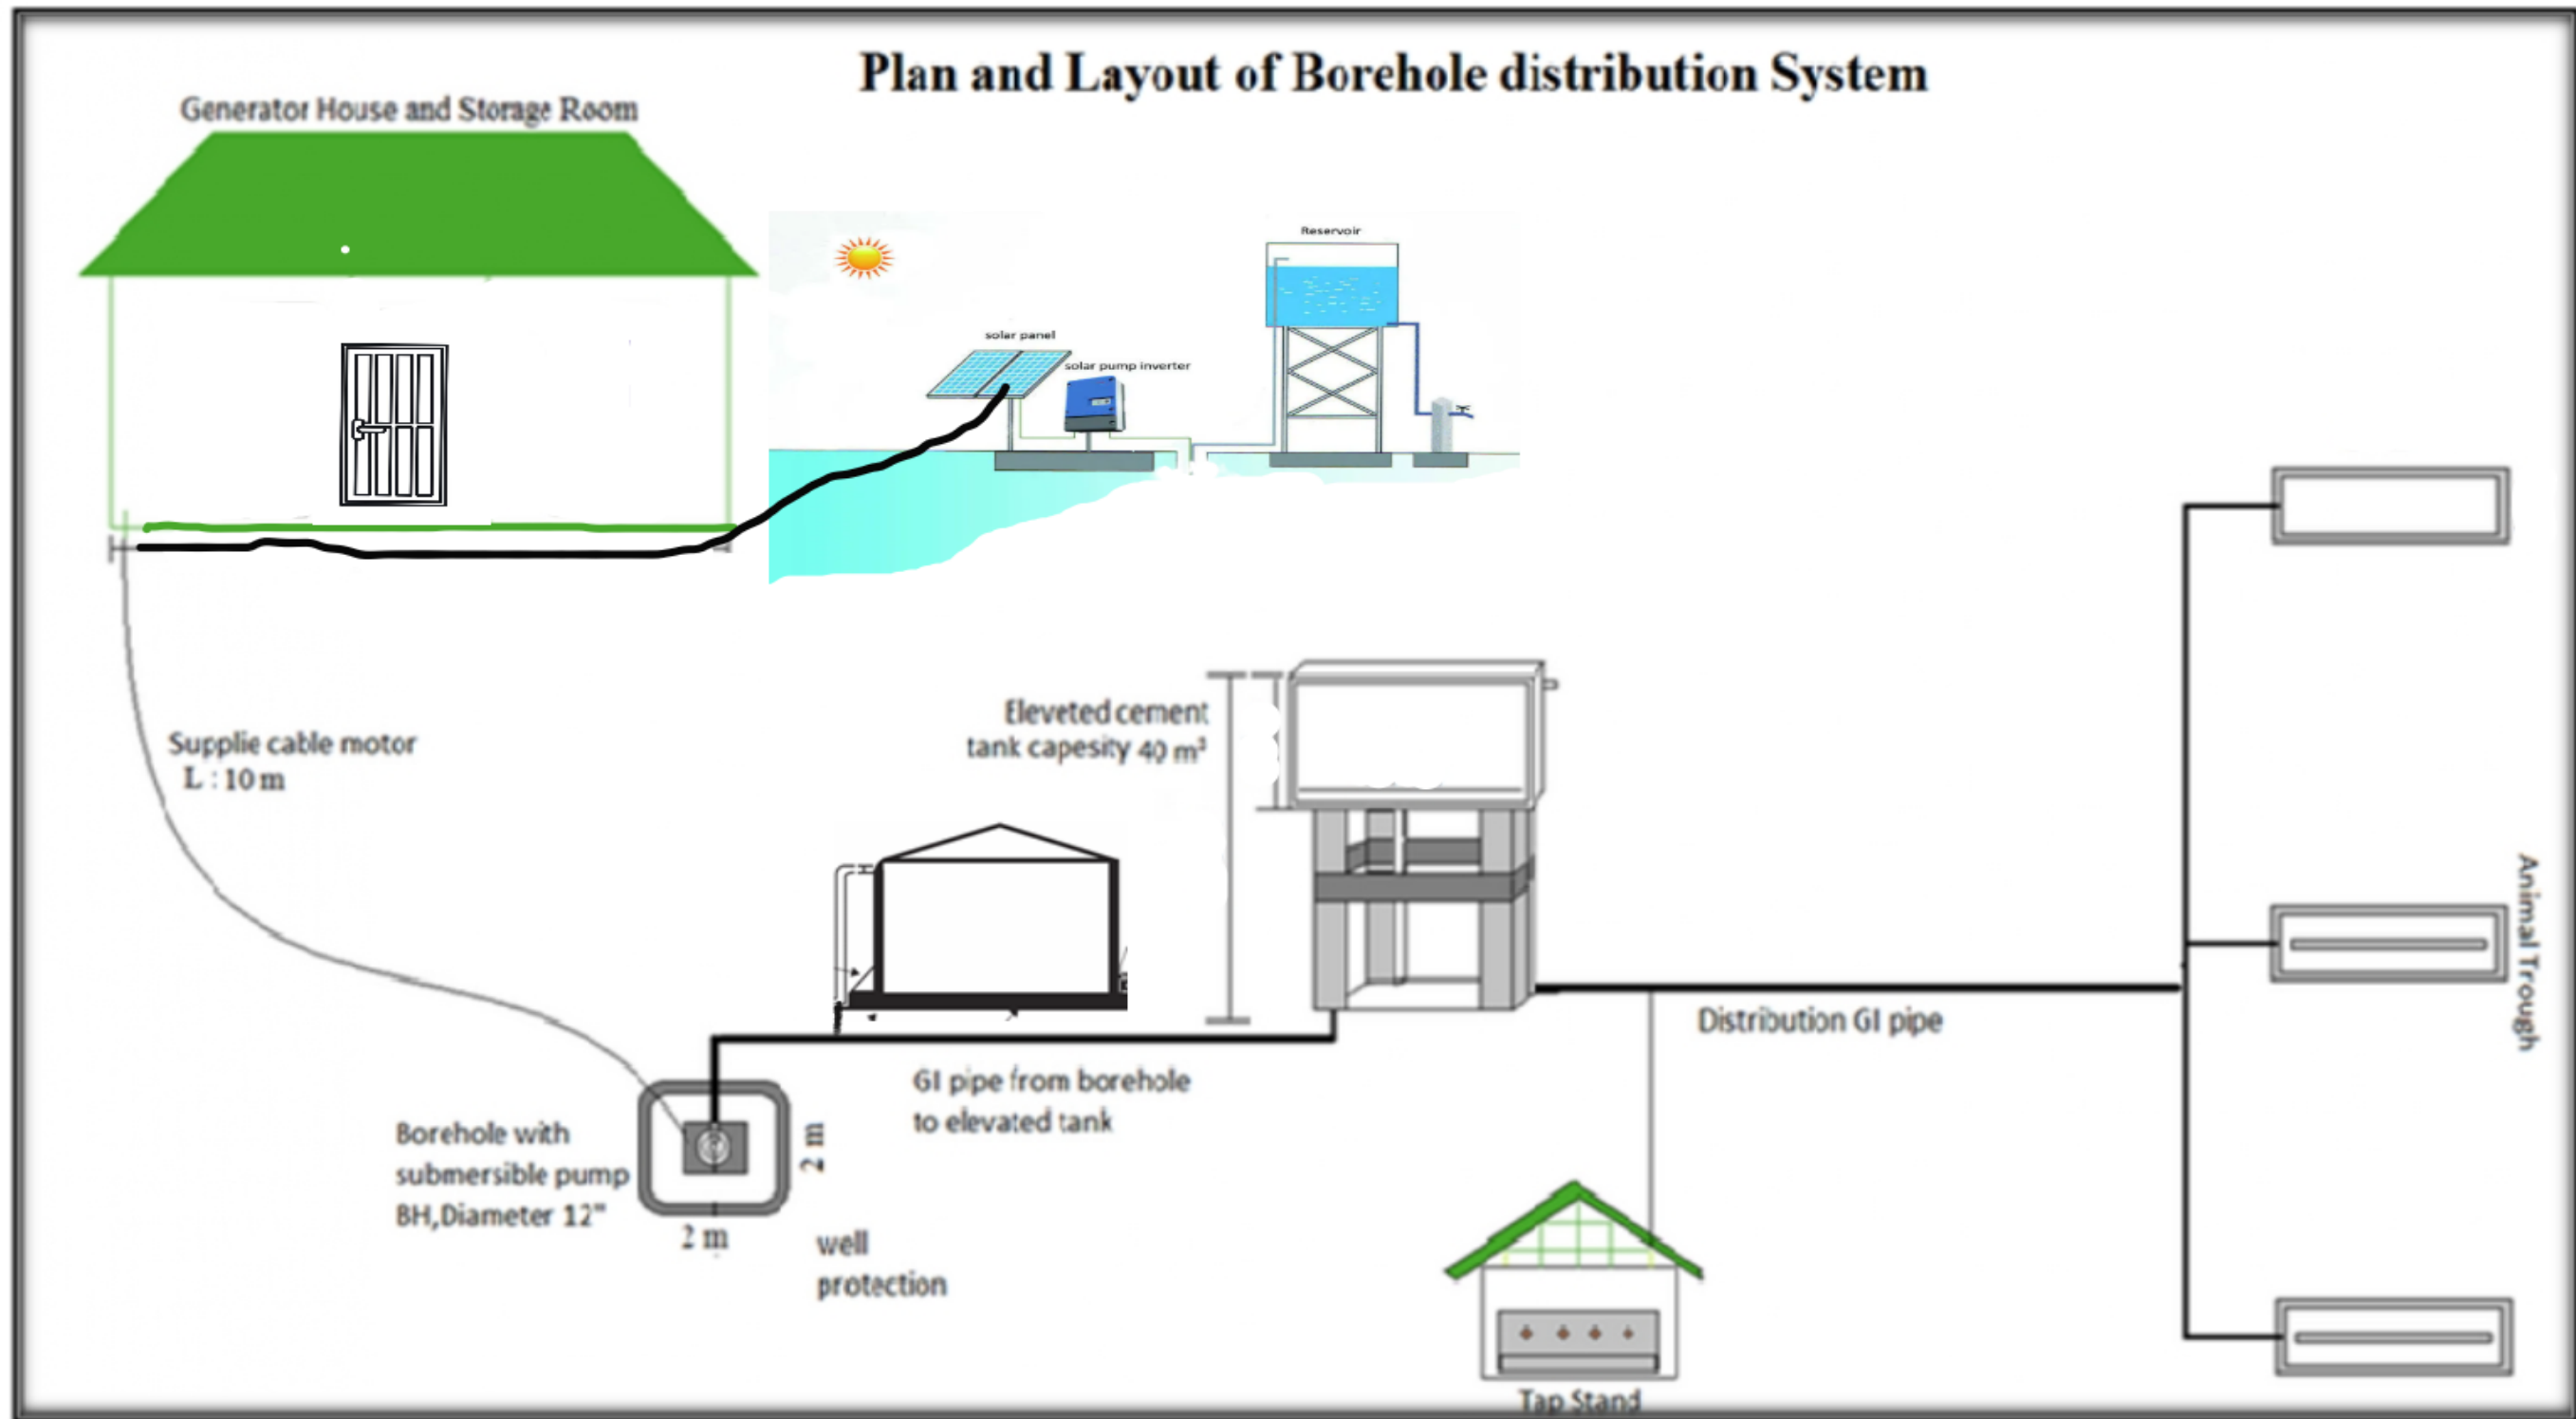

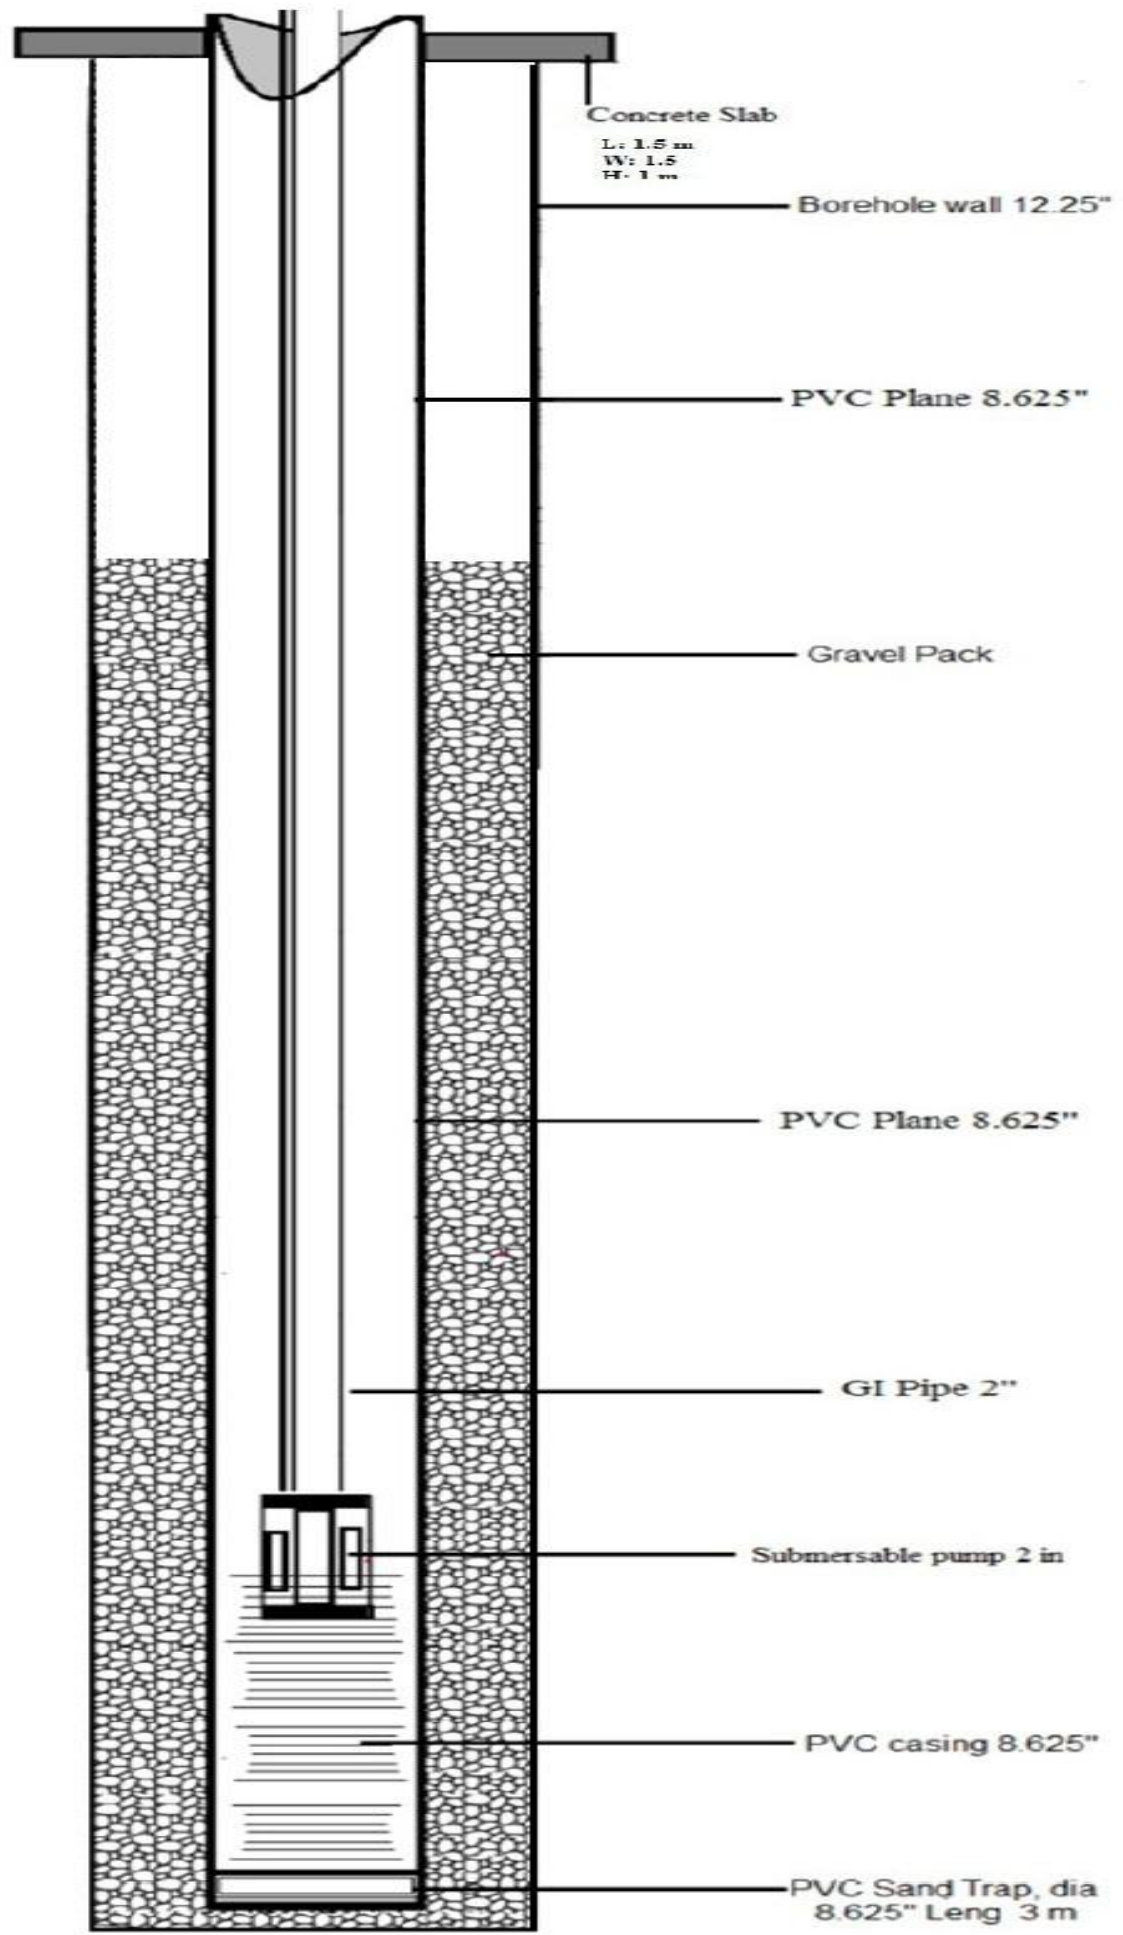

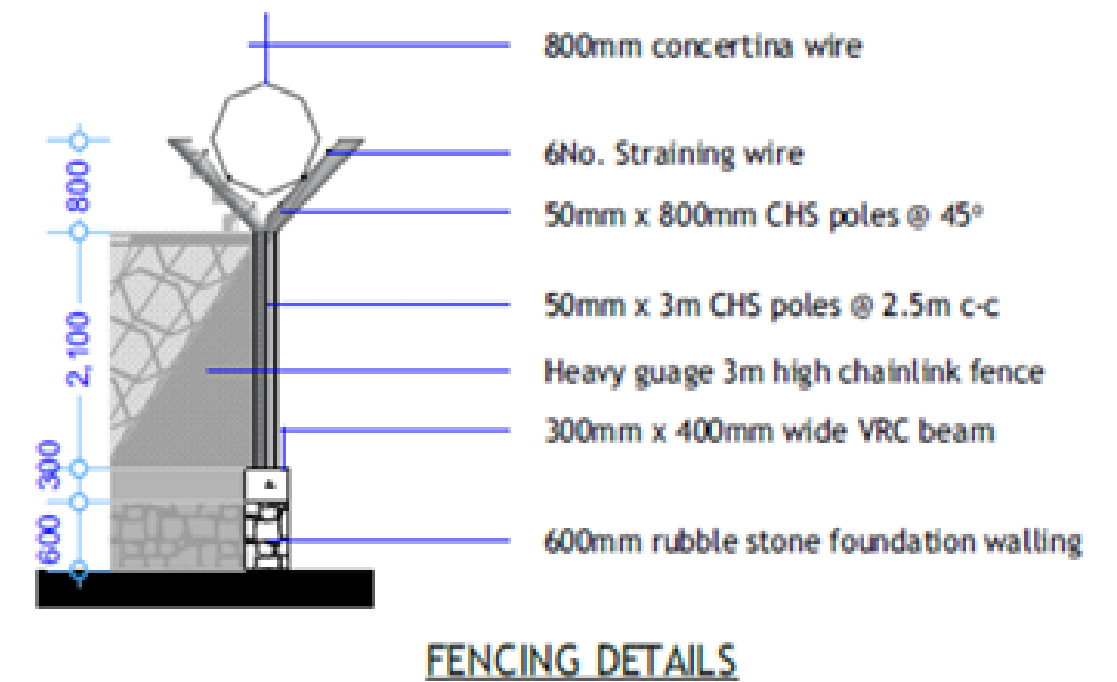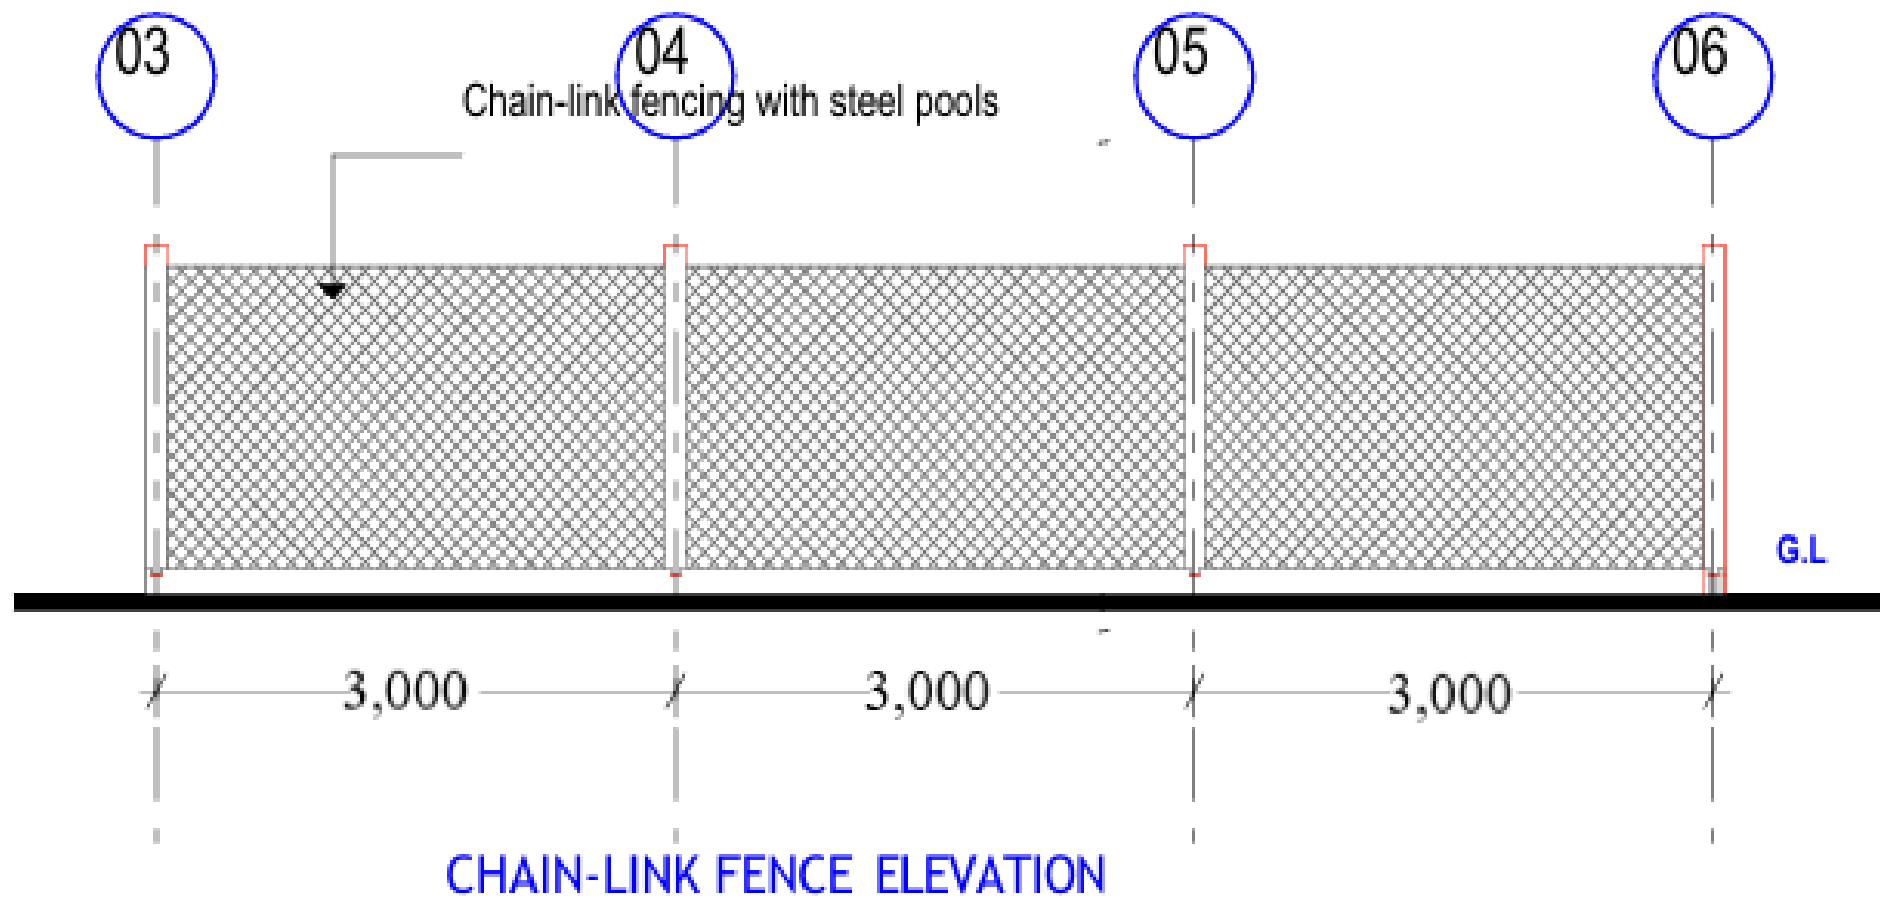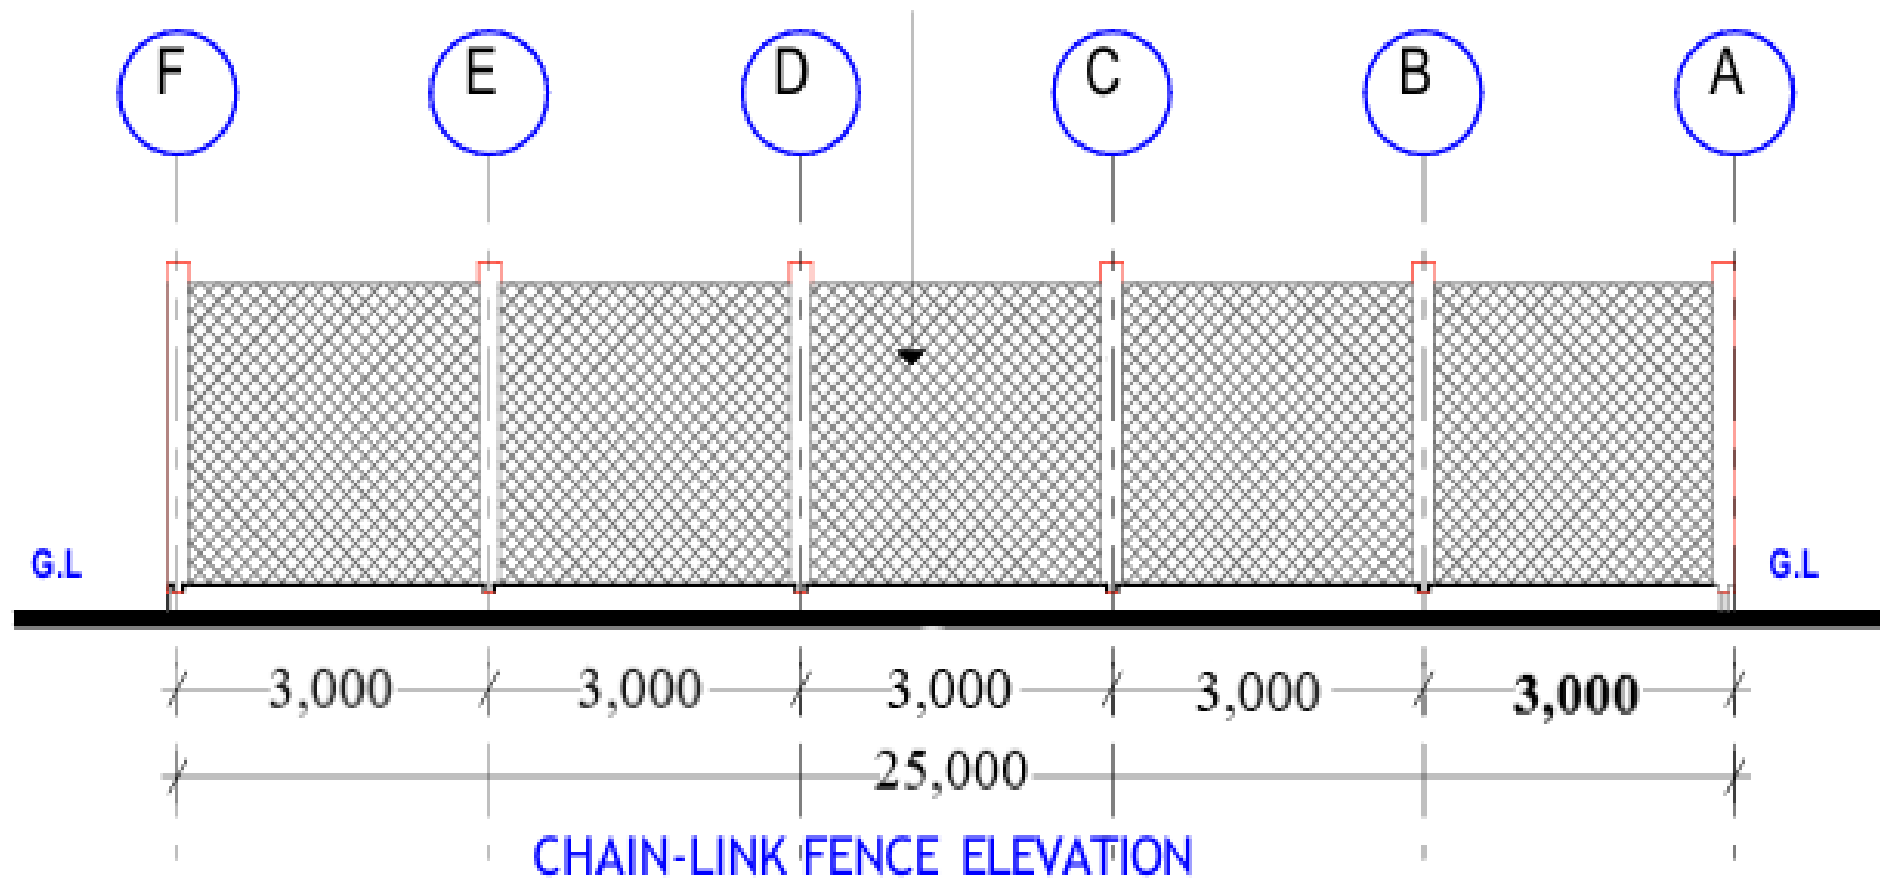

PROJECT DETAILS

Client:



SOUTHWEST STATE OF SOMALIA.

Implementation Partner:



ADRA SOMALIA

Project title:

PROPOSED REHABILITATION OF BOREHOLE AND RELATED CIVIL WORKS-BONKAY BH, BAIDOA-SWS.

Drawing Title:

Reviewed by:

Eng. Osman.

Drawn by:

Eng. Abdirizak

Checked by:


Sheet No.

Scale: N/A


Date:

Dec, 2024


ARCHITECTURAL DRAWINGS

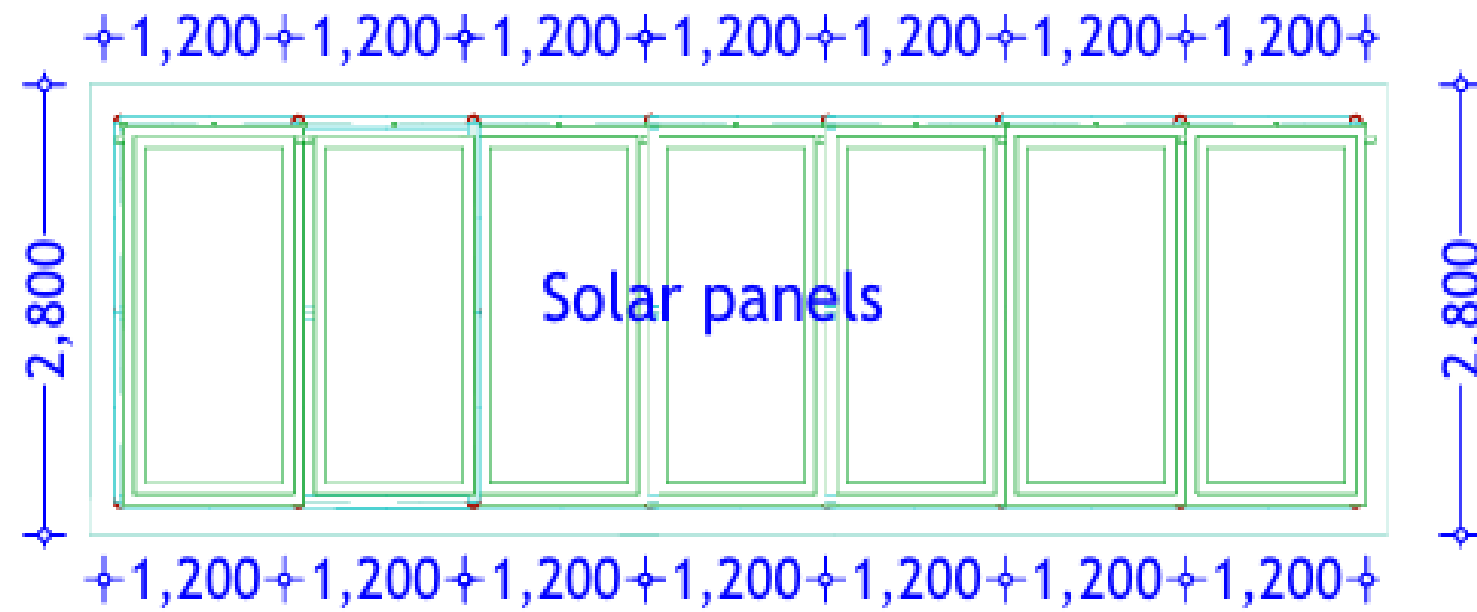


TYPICAL 7 NO. PANEL LAYOUT

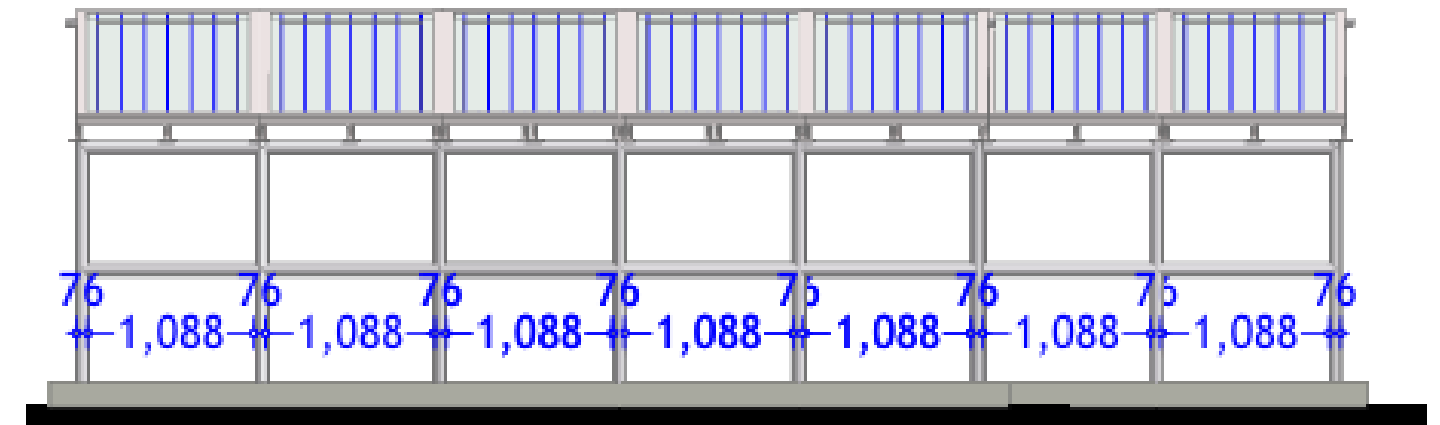

SOLAR STRUCTURE ELEVATION

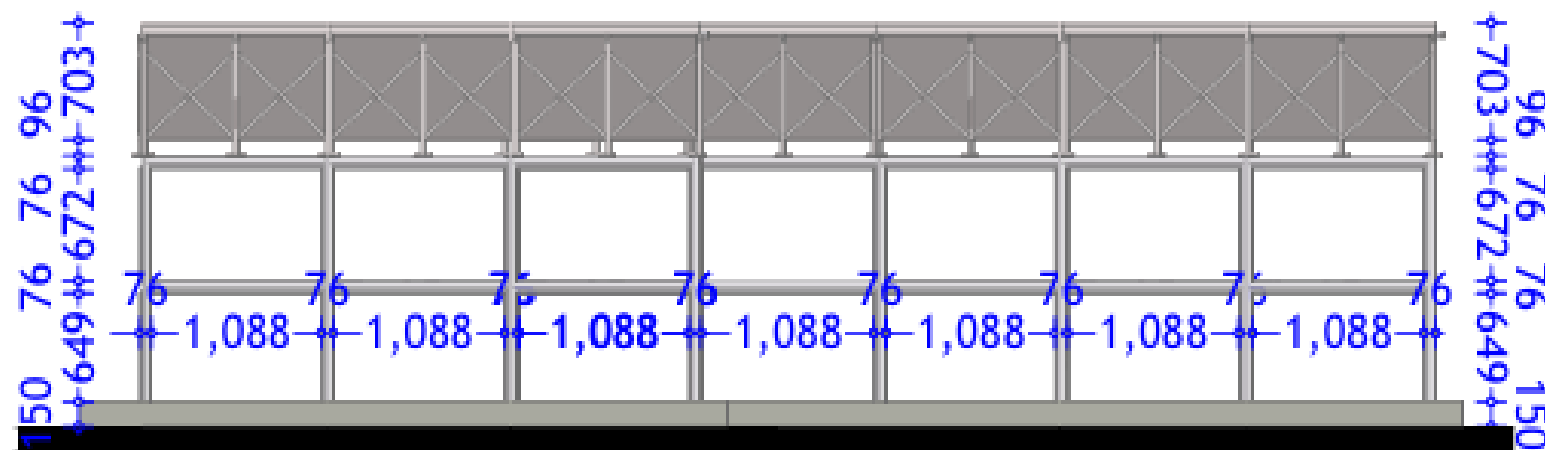

SOLAR STRUCTURE ELEVATION

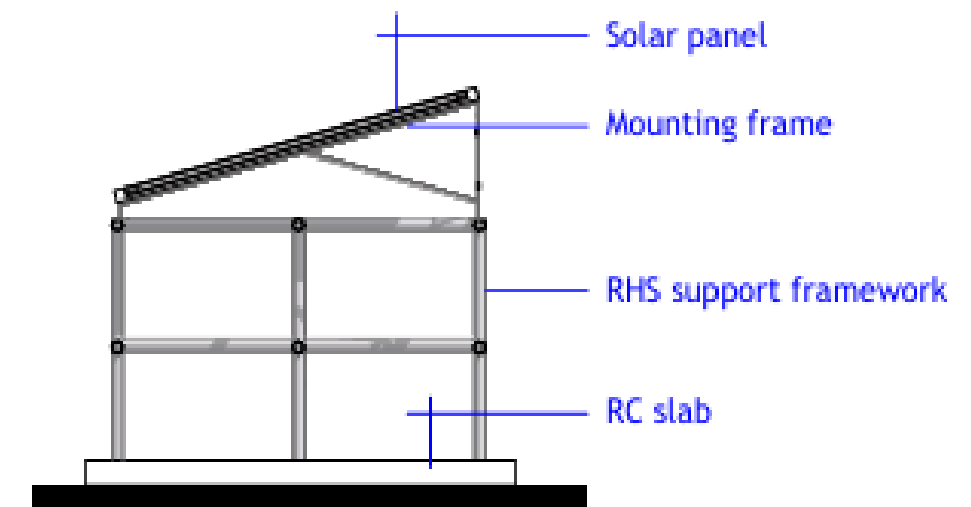

SOLAR STRUCTURE ELEVATION

PROJECT DETAILS

Client:



SOUTHWEST STATE OF SOMALIA.

Implementation Partner:



ADRA SOMALIA

Project title:

PROPOSED REHABILITATION OF BOREHOLE AND RELATED CIVIL WORKS-BONKAY BH, BAIDOA-SWS.

Drawing Title:

Reviewed by:

Eng. Osman.

Drawn by:

Eng. Abdirizak

Checked by:


Sheet No.

Scale: N/A

Date:

Dec, 2024

ARCHITECTURAL DRAWINGS

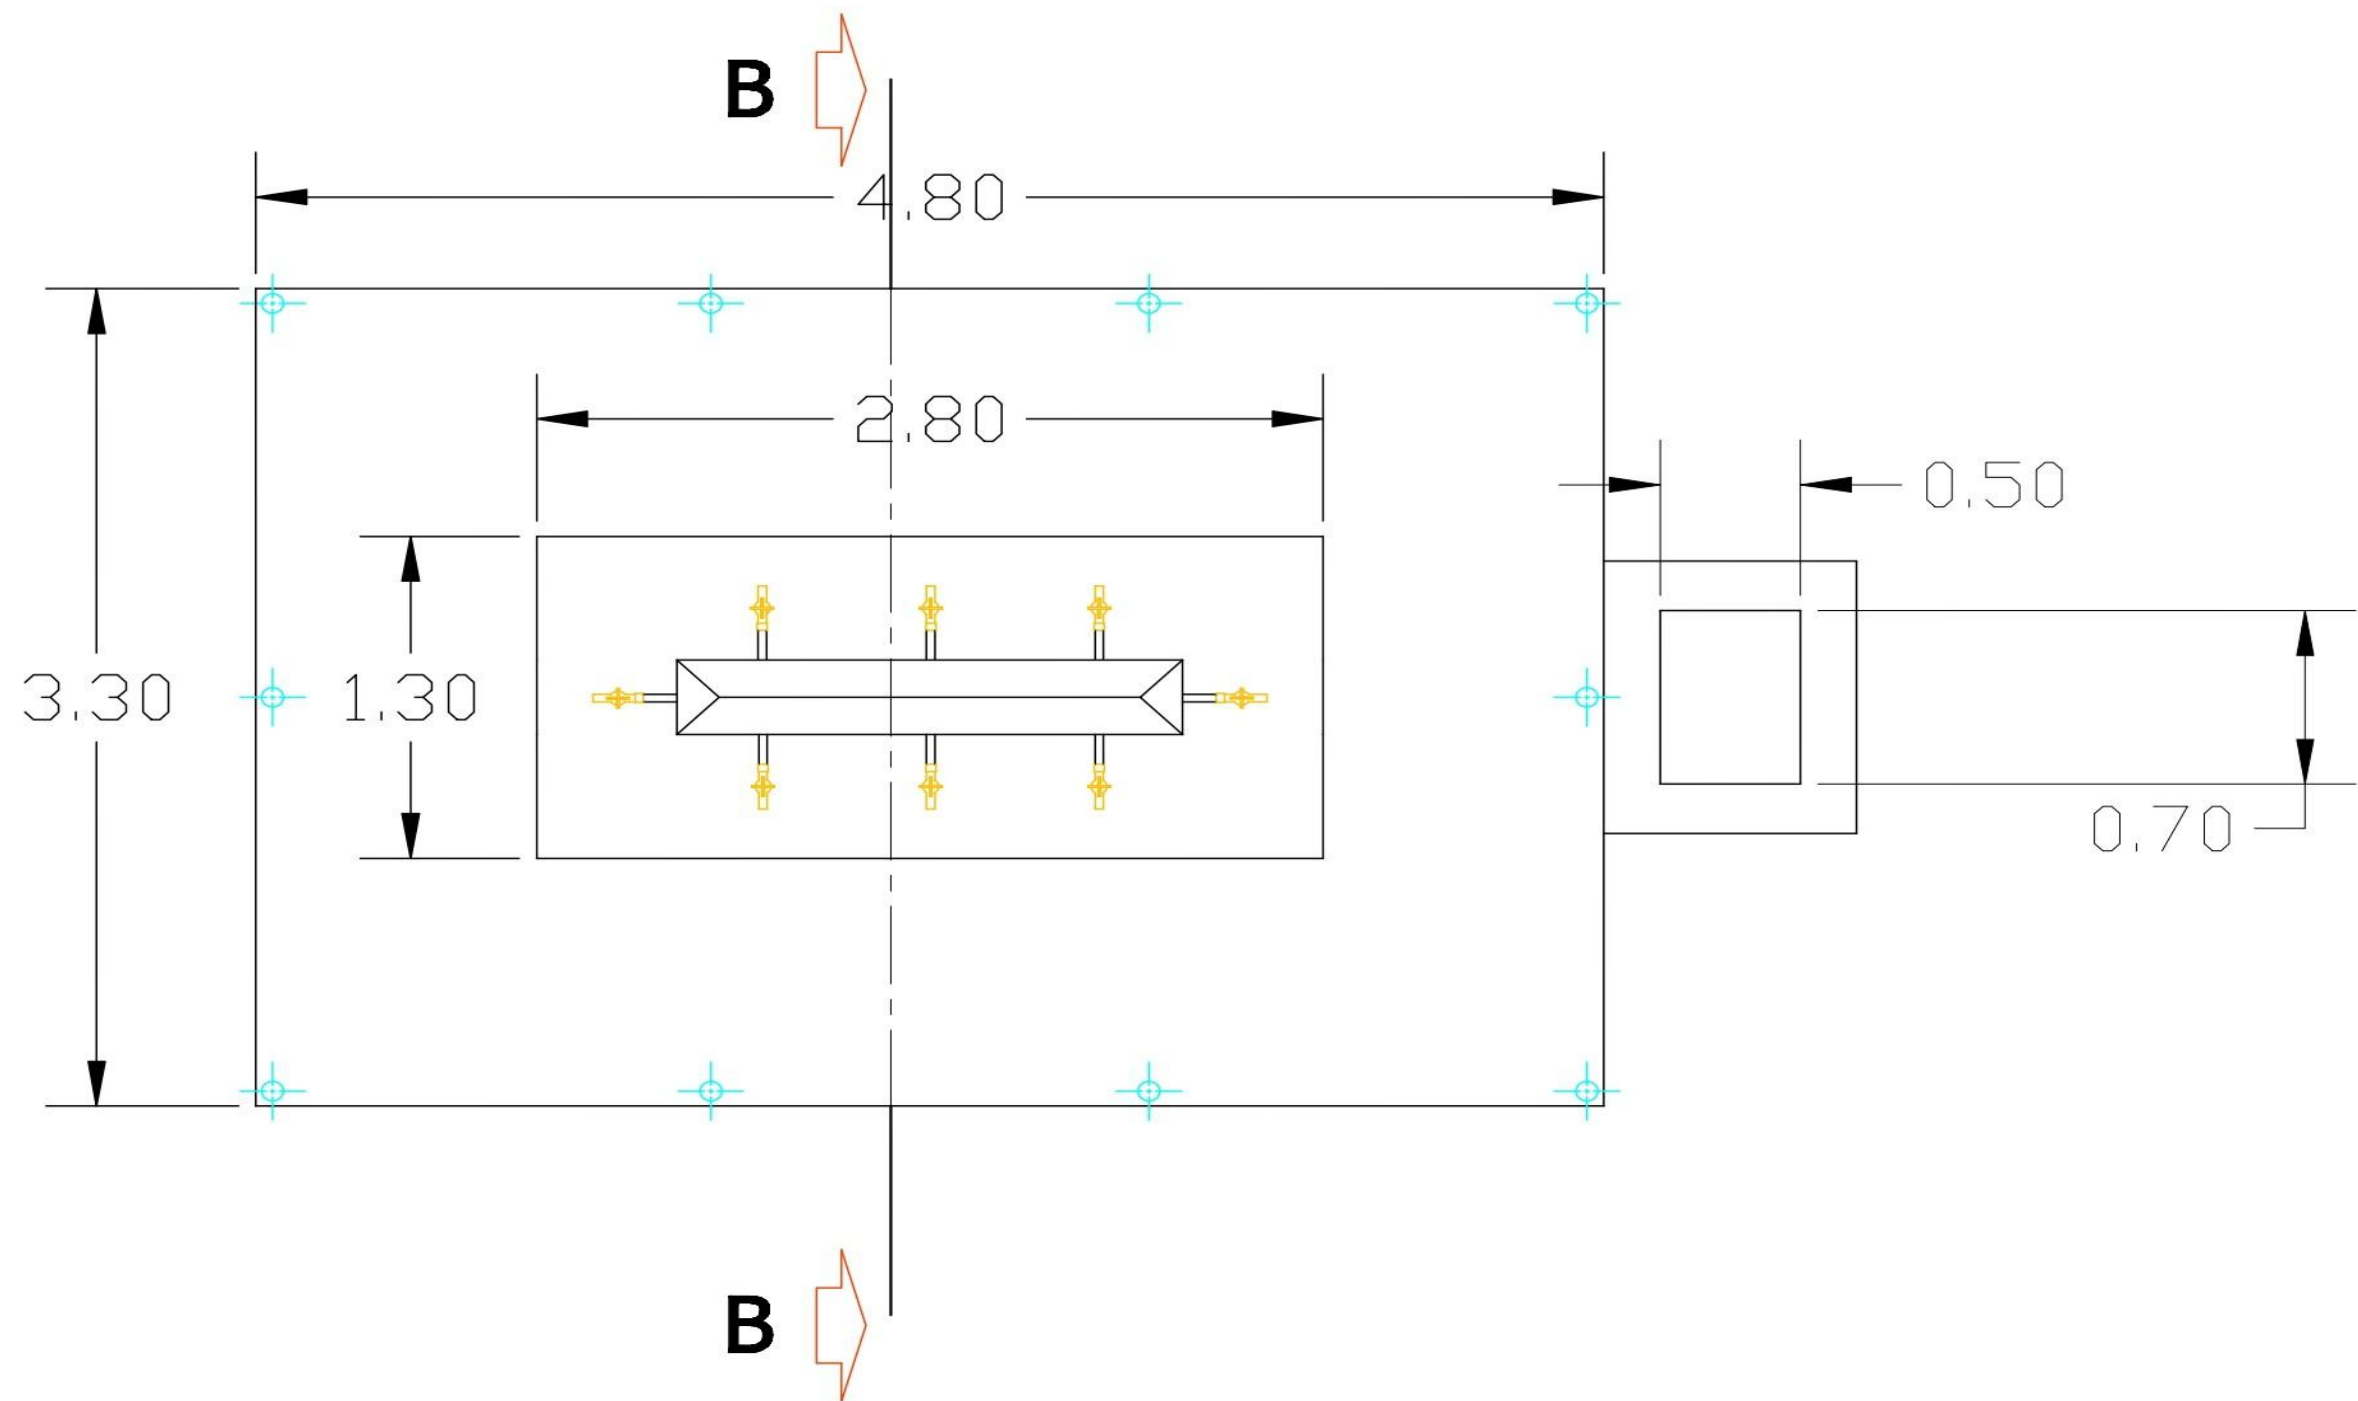

PLAN VIEW OF WATER COLLECTION KIOSKS BAIDOA OF SOUTHWEST STATE OF SOMALIA.

PROJECT DETAILS

Client:



**SOUTHWEST STATE
OF SOMALIA.**

Implementation Partner:



ADRA SOMALIA

Project title:

**PROPOSED REHABILITATION OF BOREHOLE
AND RELATED CIVIL WORKS-BONKAY BH,
BAIDOA-SWS.**

Drawing Title:

Reviewed by:

Eng. Osman.

Drawn by:

Eng. Abdirizak


Checked by:

Sheet No.

Scale: N/A

Date: Dec, 2024

ARCHITECTURAL DRAWINGS

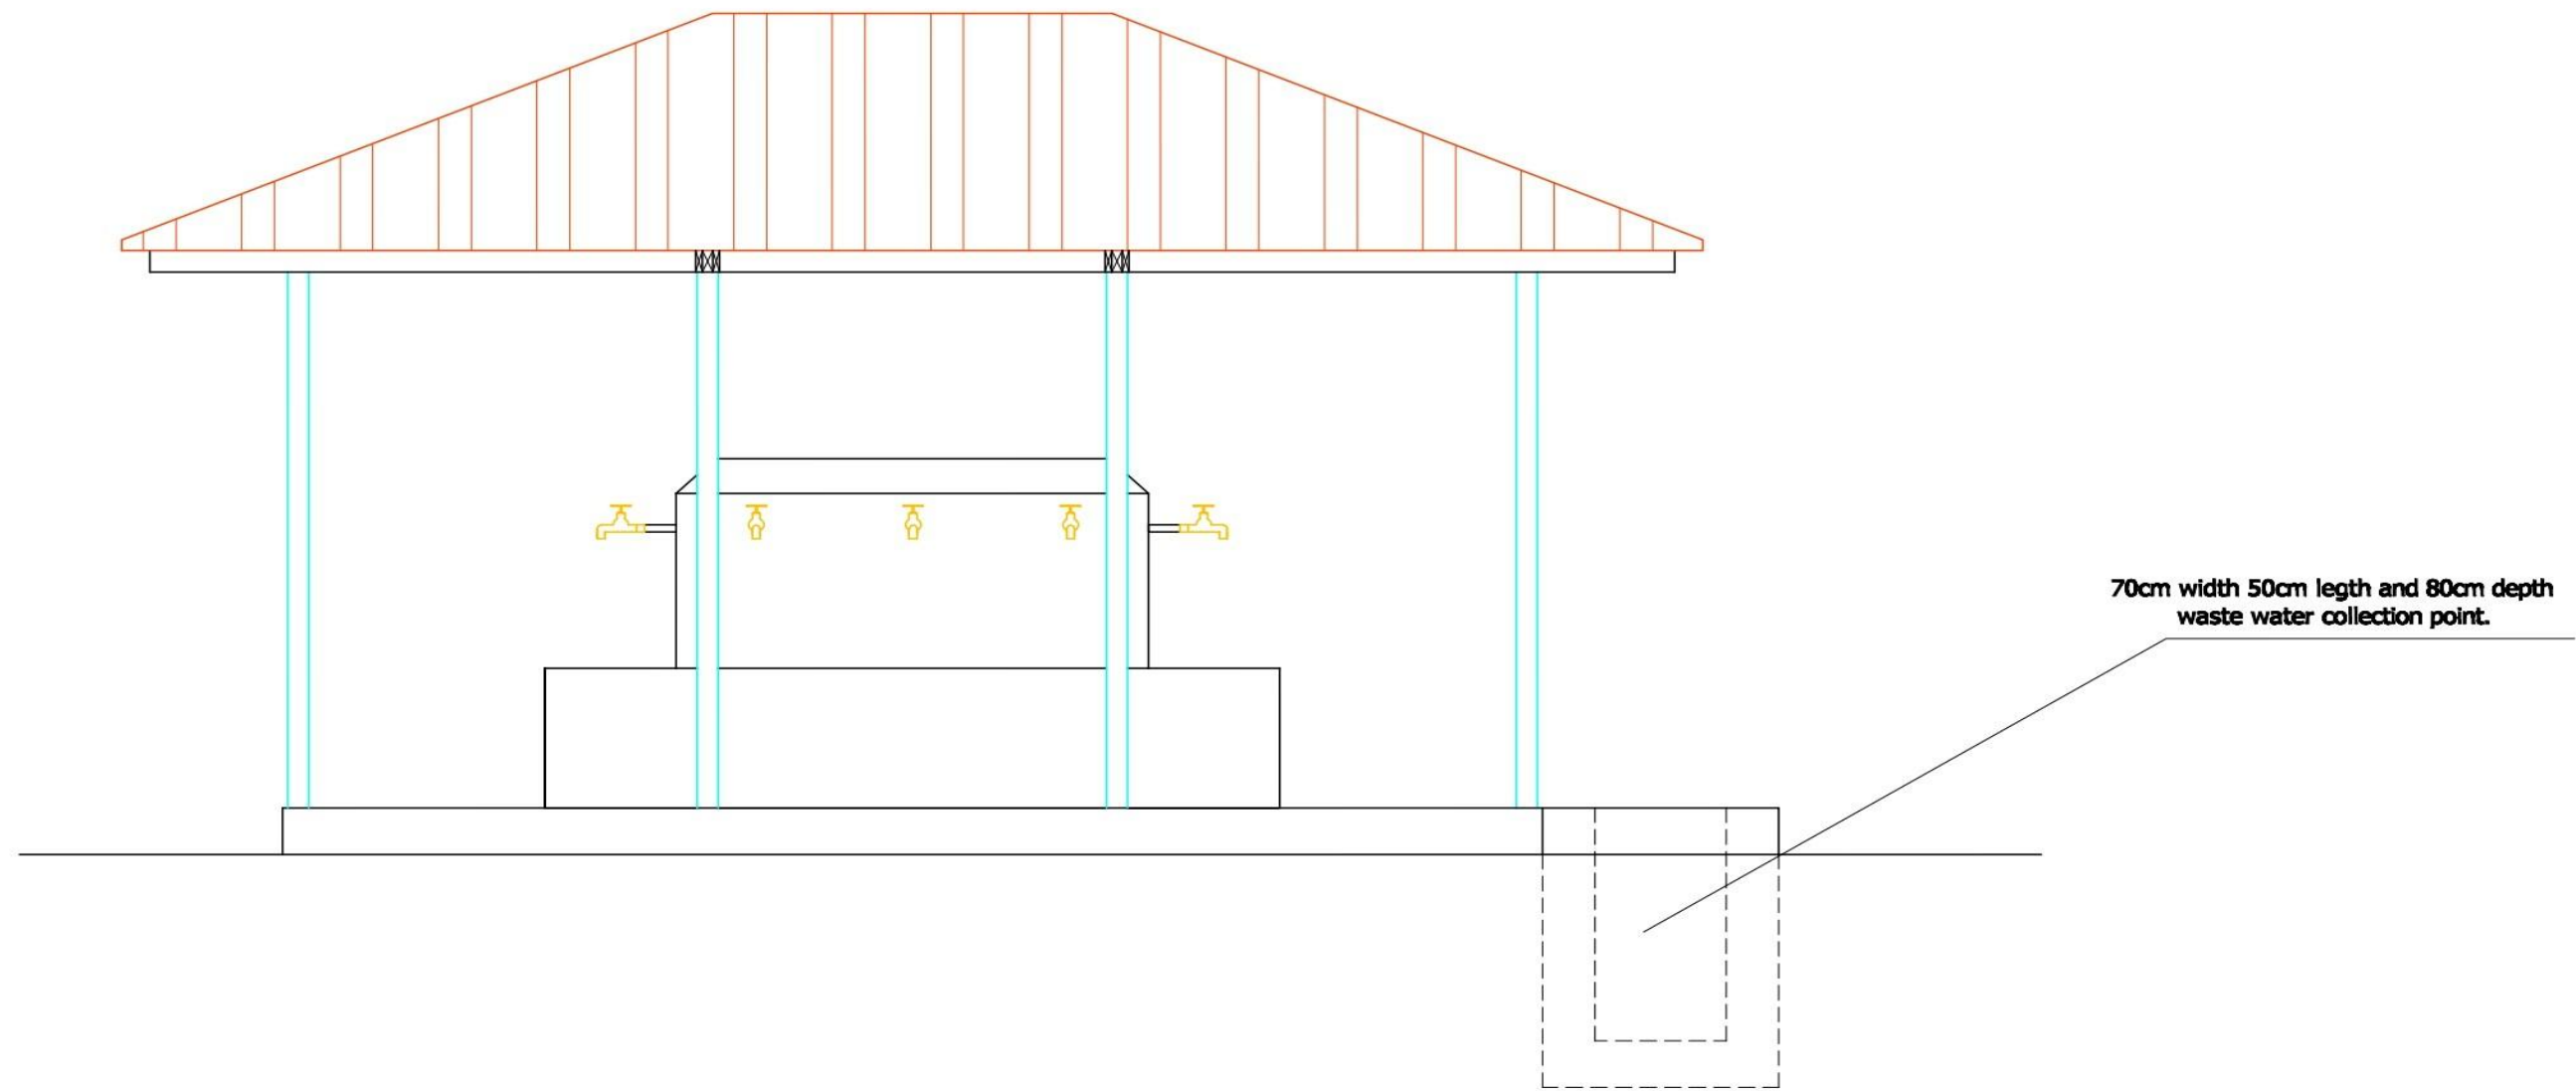

FRONT ELEVATION OF WATER COLLECTION KIOSKA IN BAIDOA OF SOUTHWEST STATE OF SOMALIA.

PROJECT DETAILS

Client:



**SOUTHWEST STATE
OF SOMALIA.**

Implementation Partner:



ADRA SOMALIA

Project title:

**PROPOSED REHABILITATION OF BOREHOLE
AND RELATED CIVIL WORKS-BONKAY BH,
BAIDOA-SWS.**

Drawing Title:

Reviewed by:

Eng. Osman.

Drawn by:

Checked by:


Sheet No.

Scale: N/A

Eng. Abdirizak

Date: Dec, 2024

ARCHITECTURAL DRAWINGS

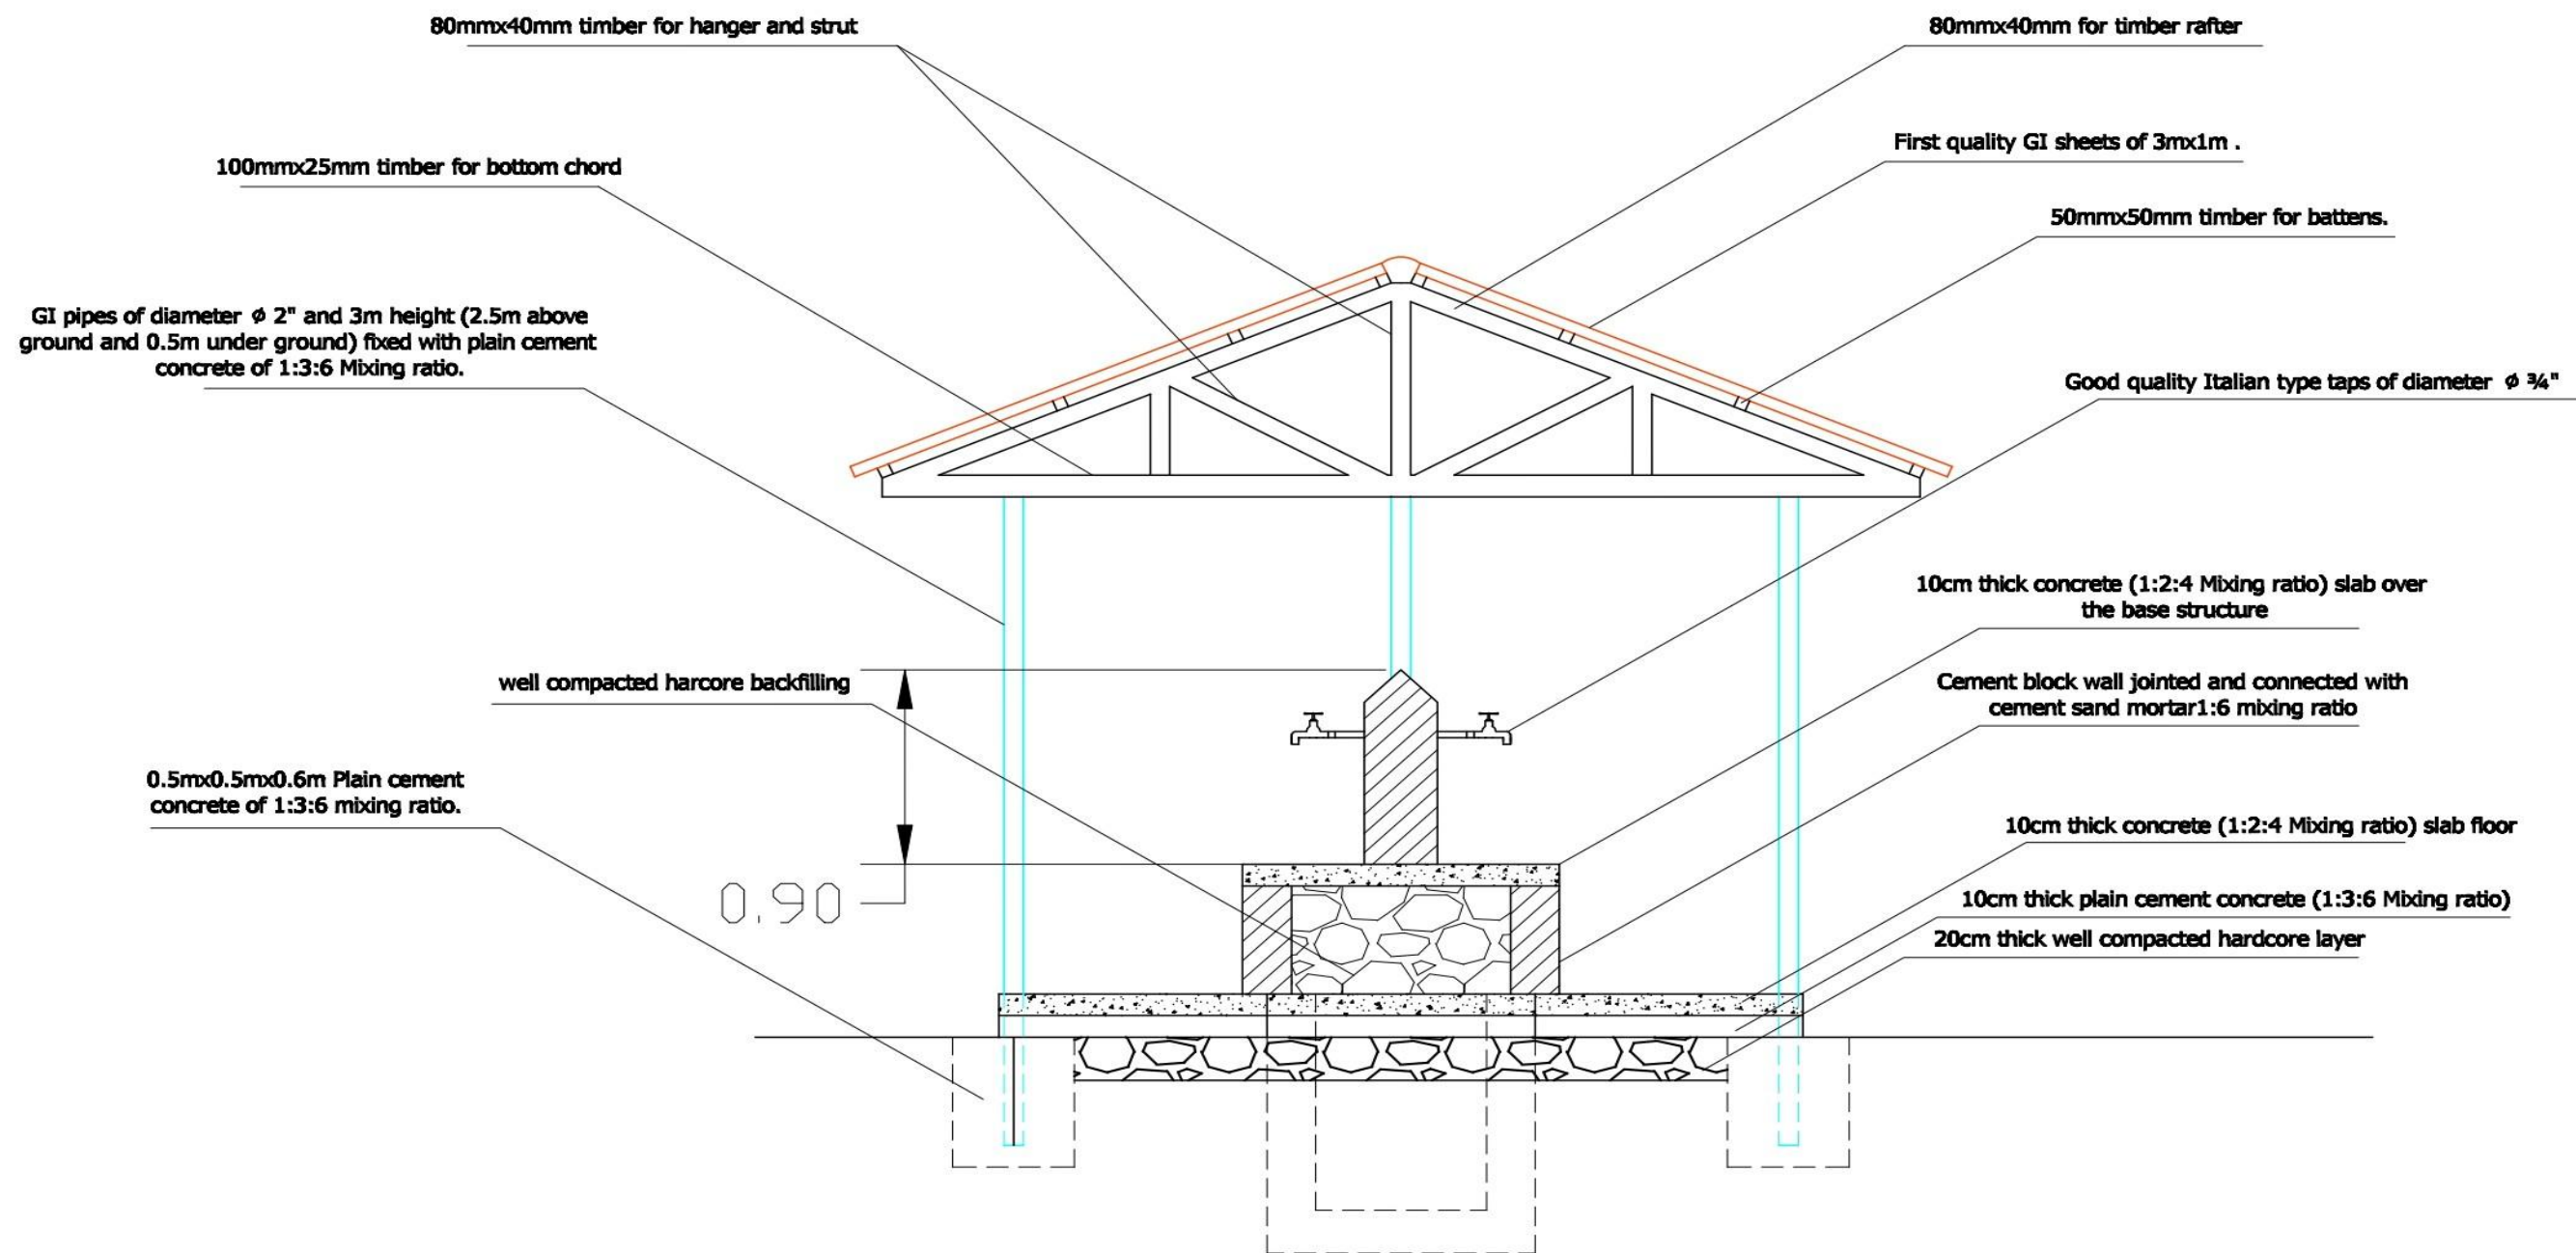

CROSS SECTION B-B OF WATER COLLECTION KIOSKS IN BAIDOA OF SOUTHWEST STATE OF SOMALIA

PROJECT DETAILS

Client:



**SOUTHWEST STATE
OF SOMALIA.**

Implementation Partner:



ADRA SOMALIA

Project title:

**PROPOSED REHABILITATION OF BOREHOLE
AND RELATED CIVIL WORKS-BONKAY BH,
BAIDOA-SWS.**

Drawing Title:

Reviewed by:

Eng. Osman.

Drawn by:

Eng. Abdirizak

Checked by:

Sheet No.

Scale: N/A

Date:

Dec, 2024

ARCHITECTURAL DRAWINGS



PROJECT DETAILS

Client:

Implementation Partner:

Project title:

Drawing Title:

Reviewed by:

Eng. Osman.



**SOUTHWEST STATE
OF SOMALIA.**



ADRA SOMALIA

**PROPOSED REHABILITATION OF BOREHOLE
AND RELATED CIVIL WORKS-BONKAY BH,
BAIDOA-SWS.**

Drawn by:

Eng. Abdirizak

Checked by:

Sheet No.

Scale: N/A

Date:

Dec, 2024

ARCHITECTURAL DRAWINGS



**150mm
min.**

PROJECT DETAILS

Client:



**SOUTHWEST STATE
OF SOMALIA.**

Implementation Partner:



ADRA SOMALIA

Project title:

**PROPOSED REHABILITATION OF BOREHOLE
AND RELATED CIVIL WORKS-BONKAY BH,
BAIDOA-SWS.**

Drawing Title:

Reviewed by:

Eng. Osman.

Drawn by:

Checked by:

Sheet No.

Scale: N/A

Eng. Abdirizak

Date:

Dec, 2024

ARCHITECTURAL DRAWINGS